


PUBLIC) STREET

(A" STREET)

'A' STREET

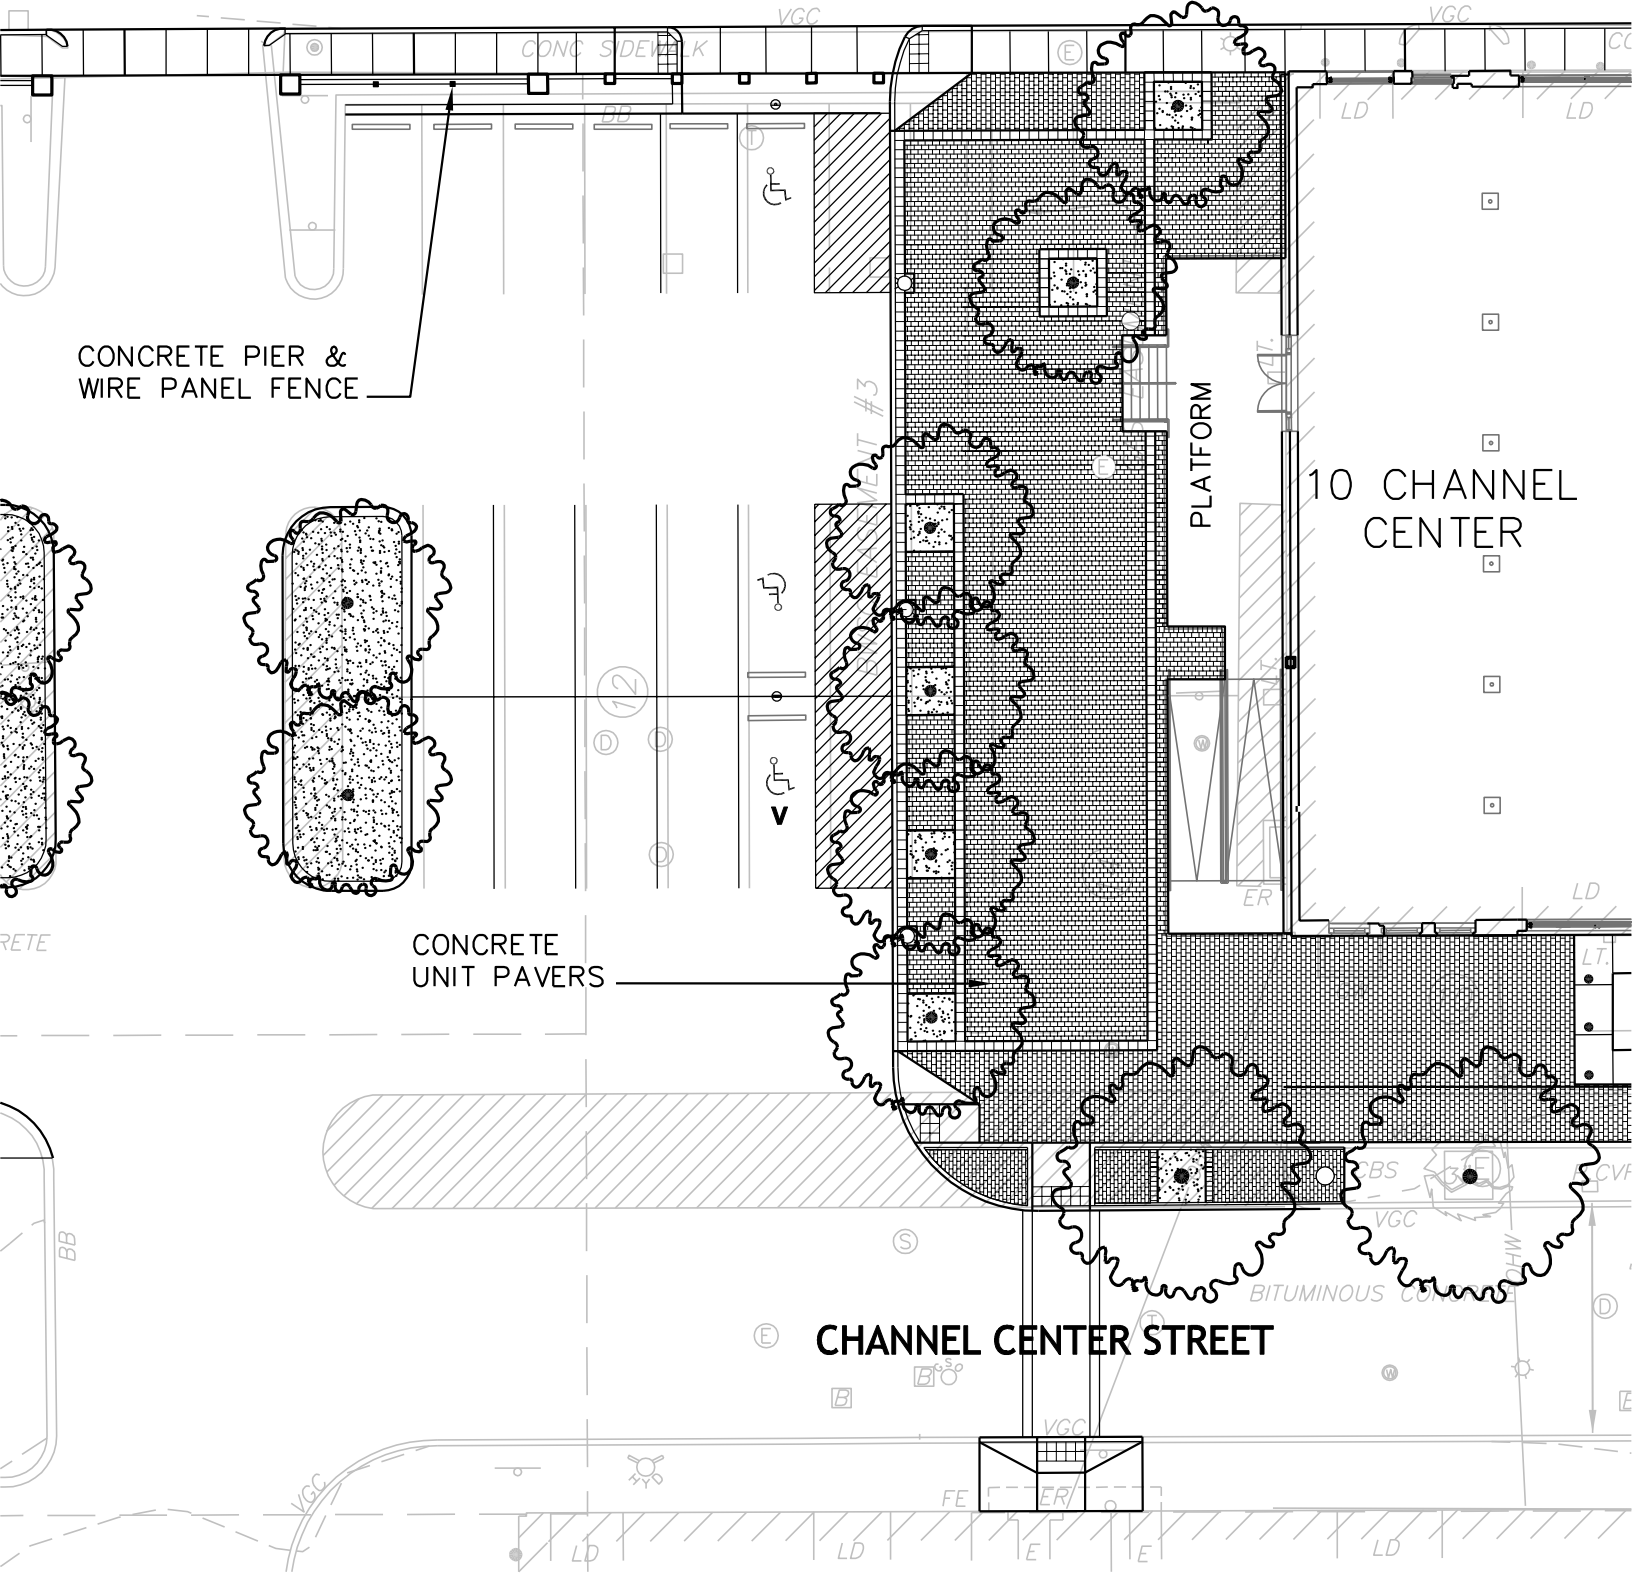

CONCRETE PIER & WIRE PANEL FENCE

CONCRETE UNIT PAVERS

PLATFORM

10 CHANNEL CENTER

CHANNEL CENTER STREET

IRON STREET PLAZA

SCALE: 1" = 20'